



3D View 01

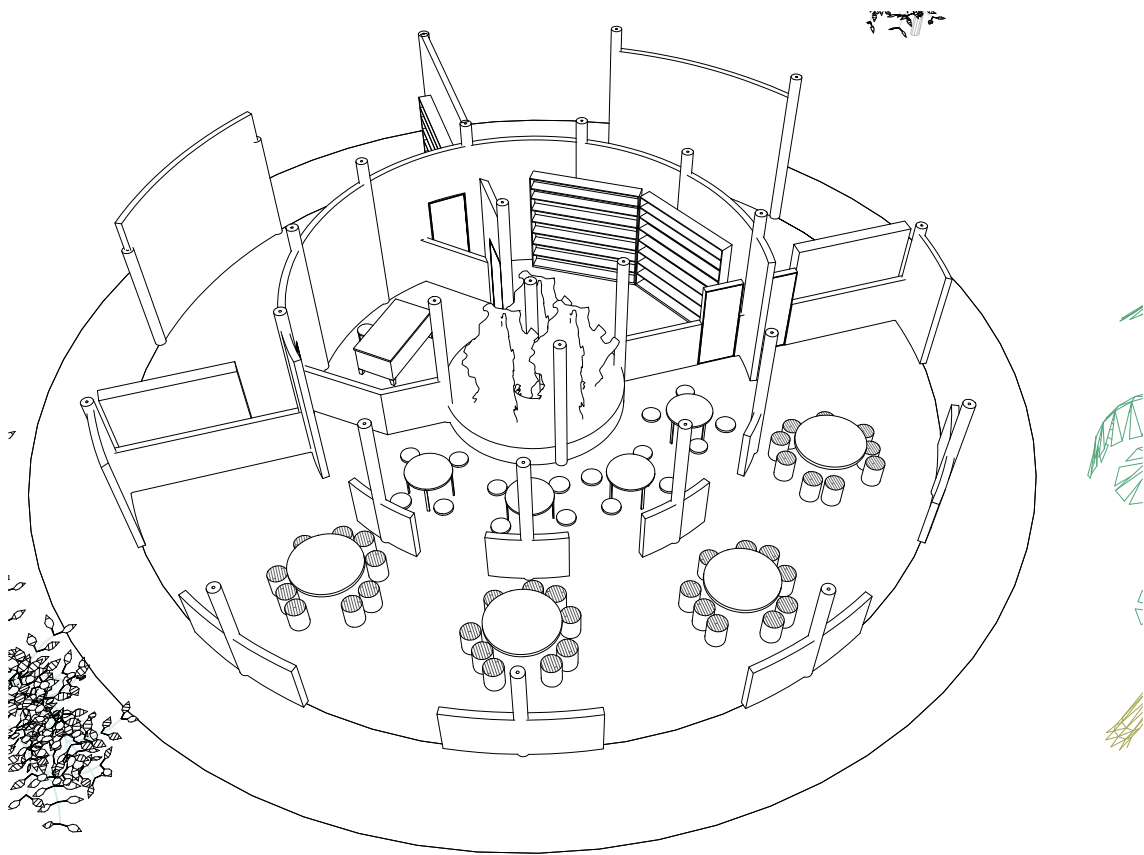

3D View 02

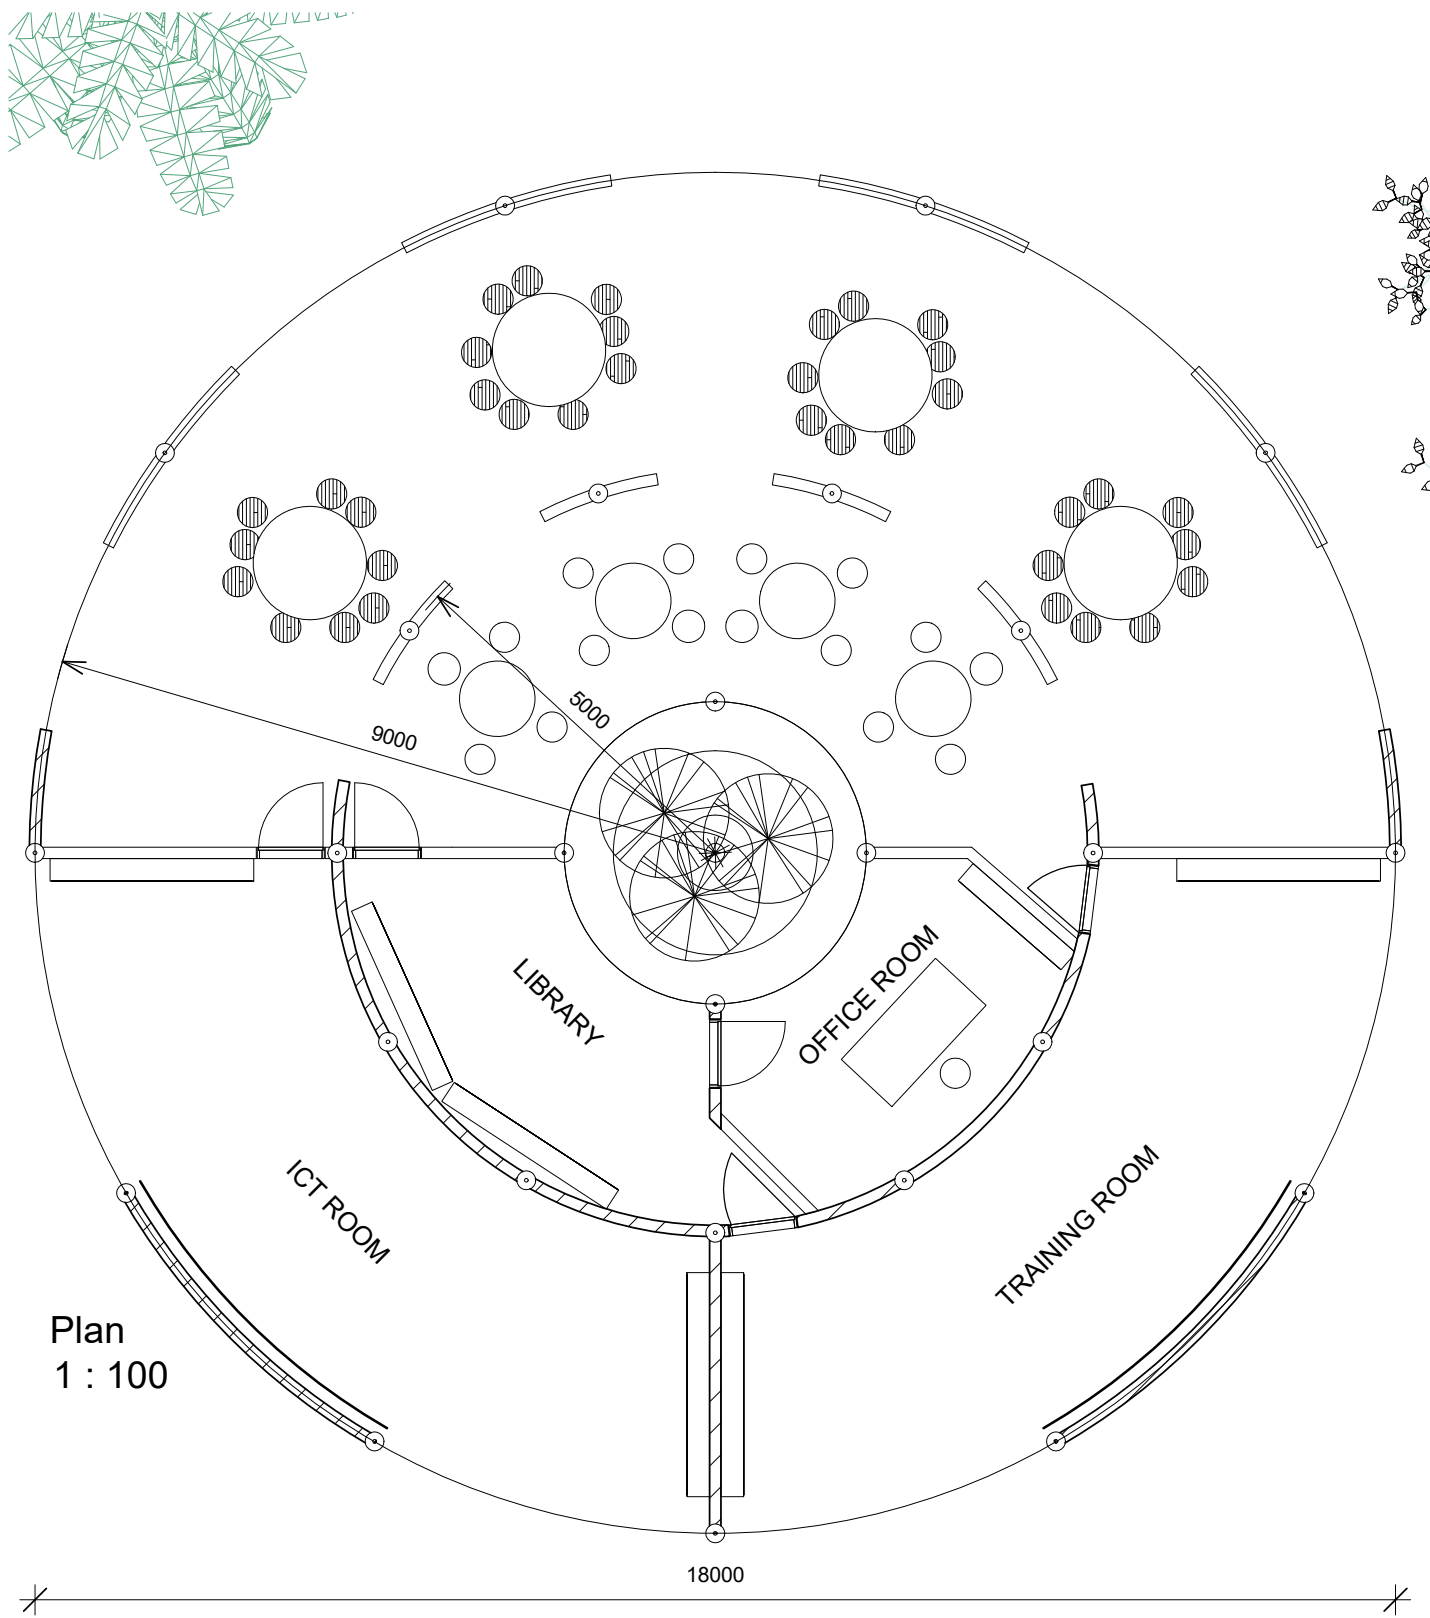

Plan
1 : 100

EDUCATION DEVELOPMENT TANZANIA

Project: Rehemas Outdoor Lap	Date 2021.04.04	1.100
Subject: Presentation	Scale: 1 : 100	
Architect:-	Level: 2	